


WILKINSON STREET

34TH AVENUE

35TH AVENUE

79TH AVENUE

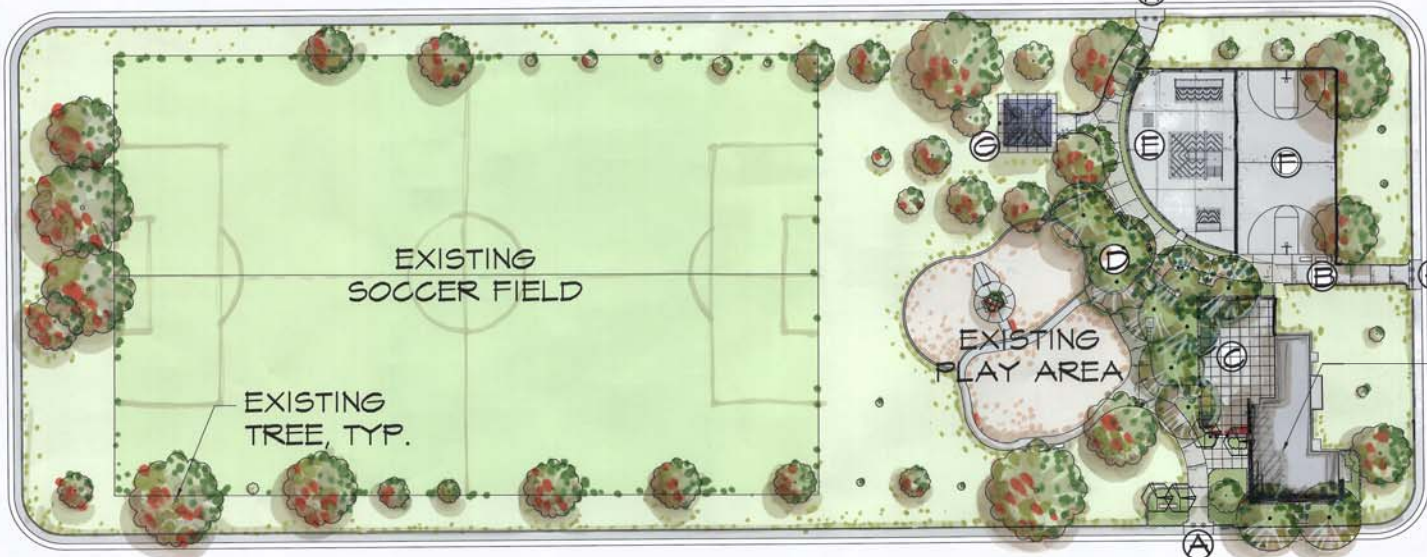

EXISTING SOCCER FIELD



EXISTING TREE, TYP.

EXISTING PLAY AREA

EXISTING COMMUNITY CENTER

NEW PROPOSED PARK ELEMENTS

- (A) MAIN PARK ENTRANCE
- (B) CONCRETE WALKWAYS
- (C) FENCED OUTDOOR PLAZA
- (D) PLANTERS WITH TREES & SHRUBS
- (E) SKATE PARK
- (F) BASKETBALL COURT
- (G) SHADE STRUCTURE WITH GROUP PICNIC TABLES
- (H) SECONDARY PARK ENTRANCE

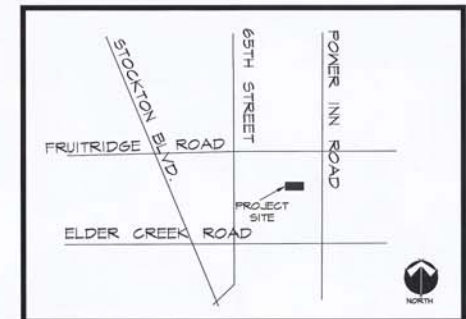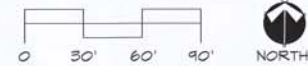

VICINITY MAP
NOT TO SCALE

MAX BAER PARK - PHASE I IMPROVEMENTS

CITY OF SACRAMENTO
DEPARTMENT OF PARKS AND RECREATION
LANDSCAPE ARCHITECTURE SECTION

OCTOBER 8, 2008